



PLANTA BAJA
E/SCALA 1:50

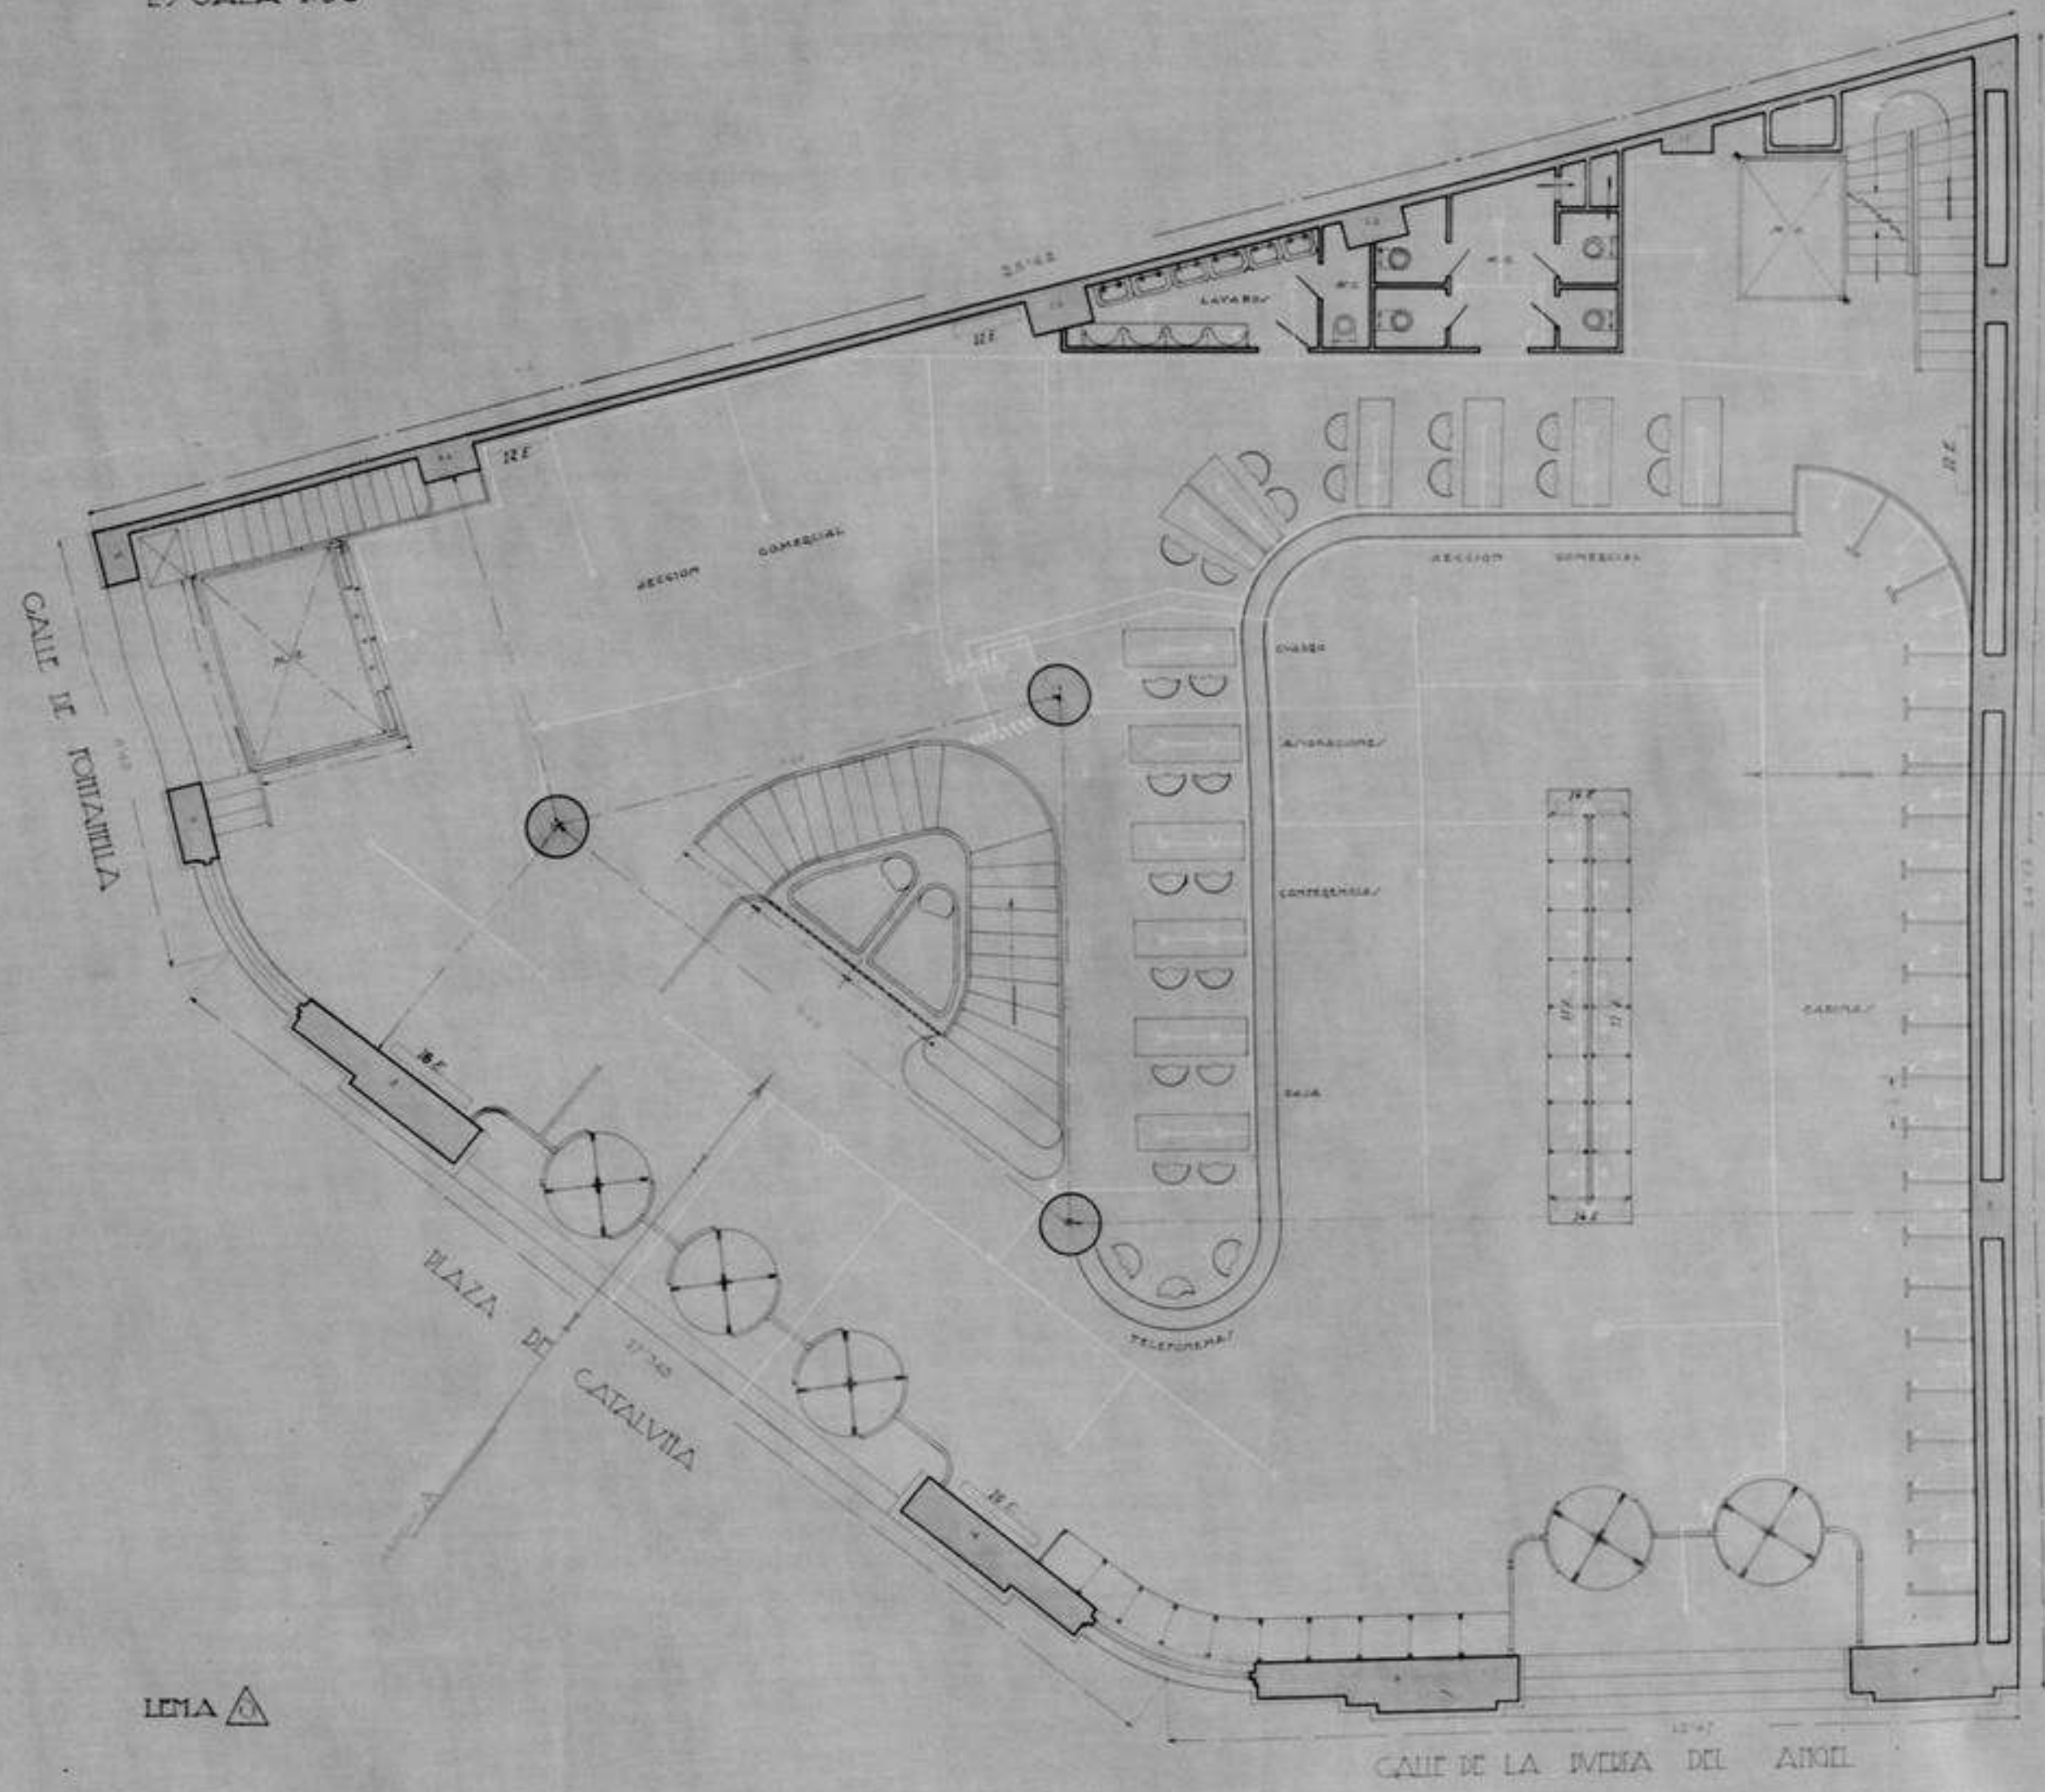

PLANTA 1ª
E/SCALA 1:50

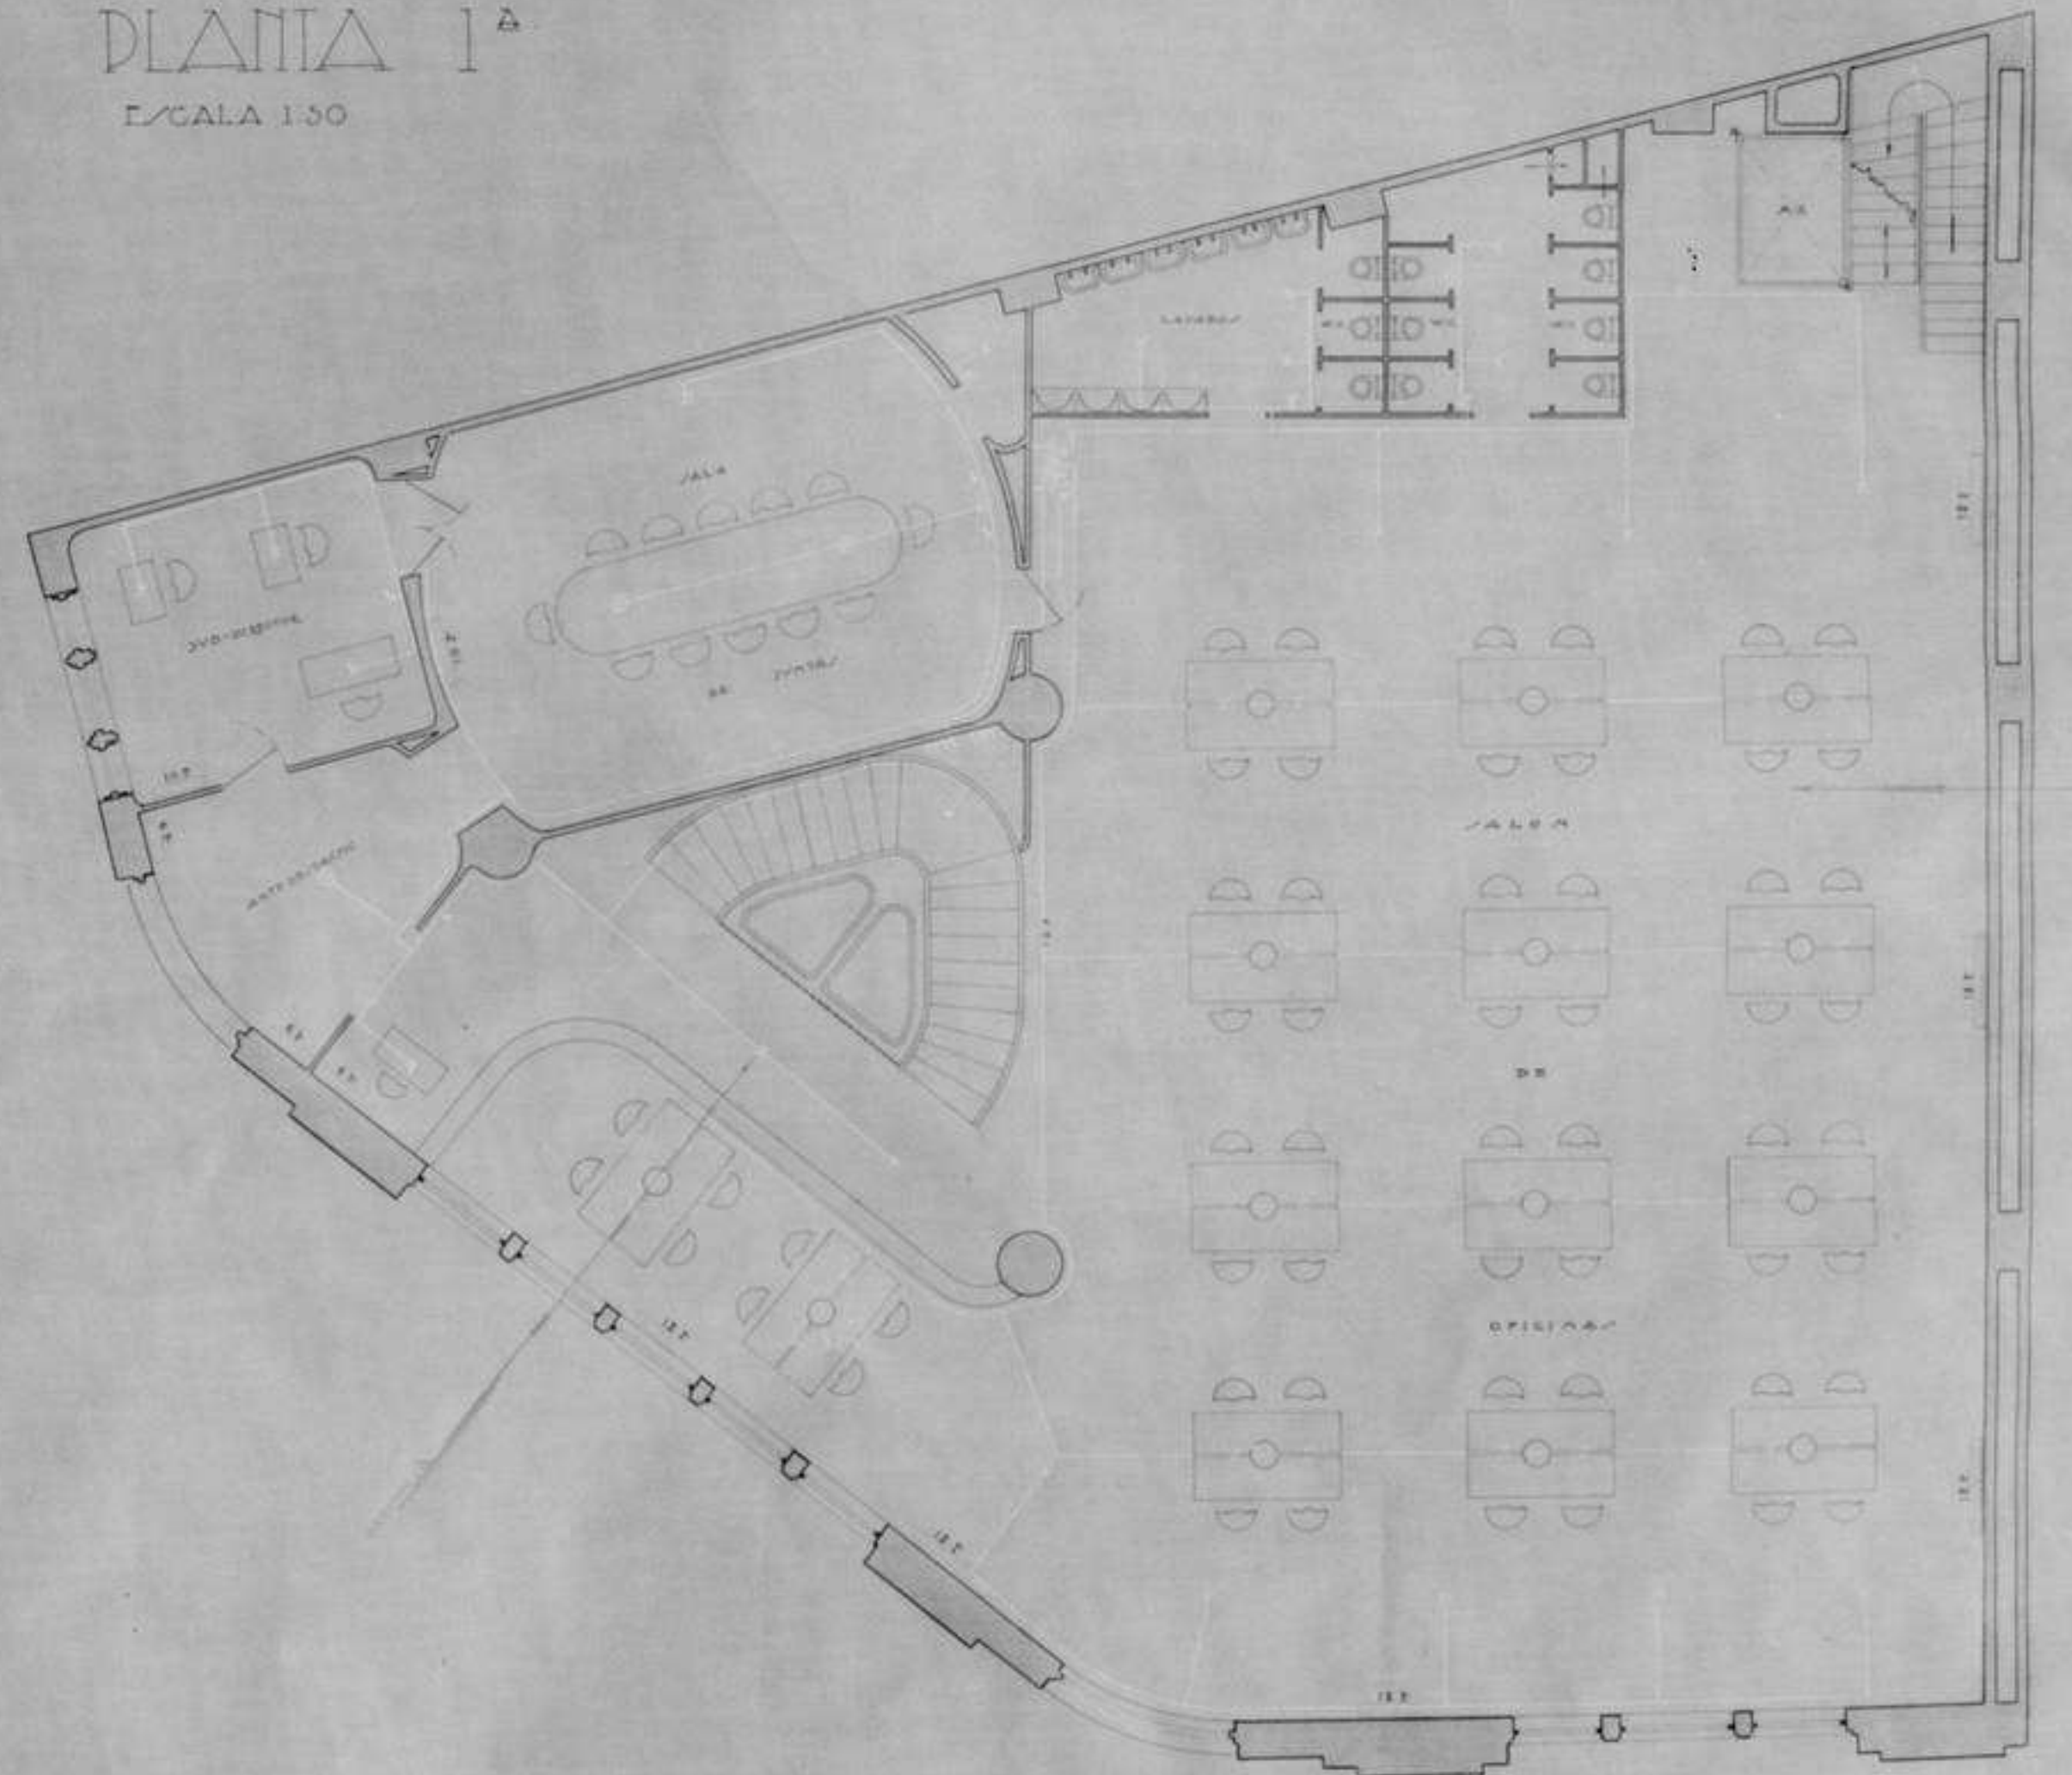

Handwritten text, possibly a signature or date, located at the bottom right of the page.