


HALL

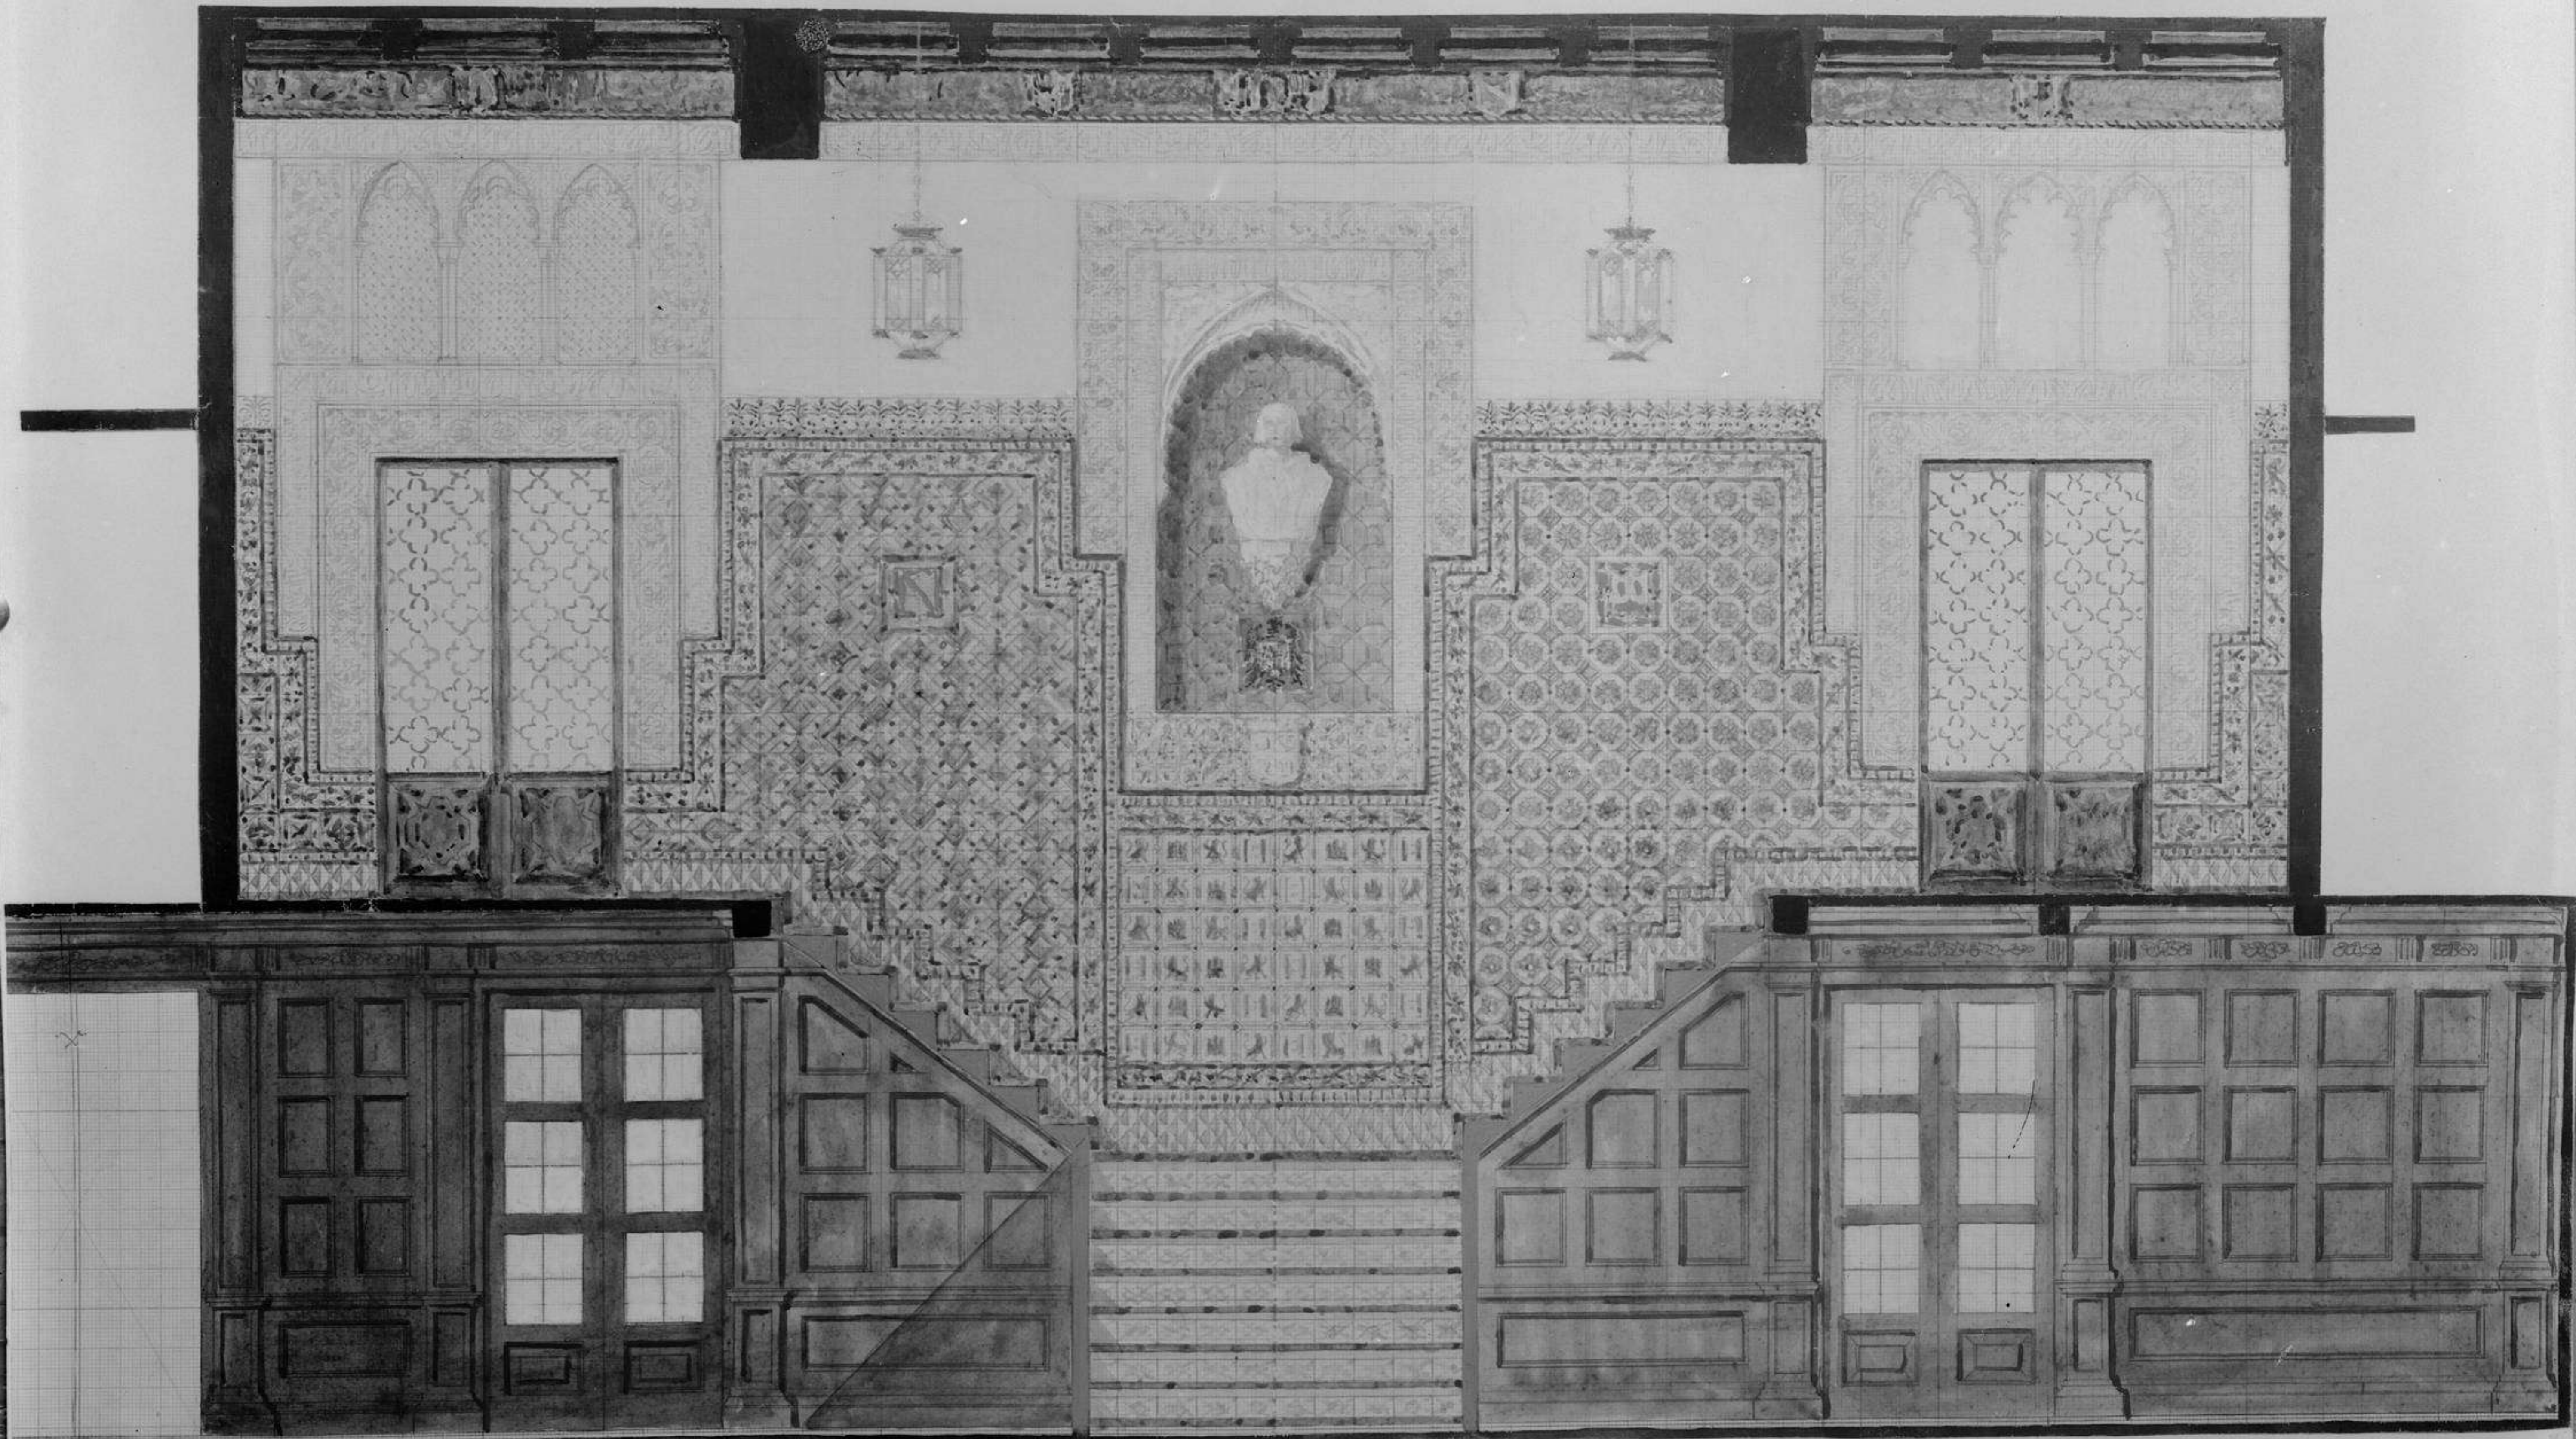

VESTIBUL.